

REFLECTED CEILING PLAN

UNHCR Main Building Reception

DESIGNER'S SEAL & SIGNATURE
Reham Fties

DATE: JULY 2015

LAY OUT

CODE ID NO.
 SCALE **1:50**
 CONTR.N.

SHEET 1 OF 1

AR.LAY

WFP:

APPROVED


DATE

APPROVED


DATE

3 Architectural Modifications
 1 Revision

date APPROVED

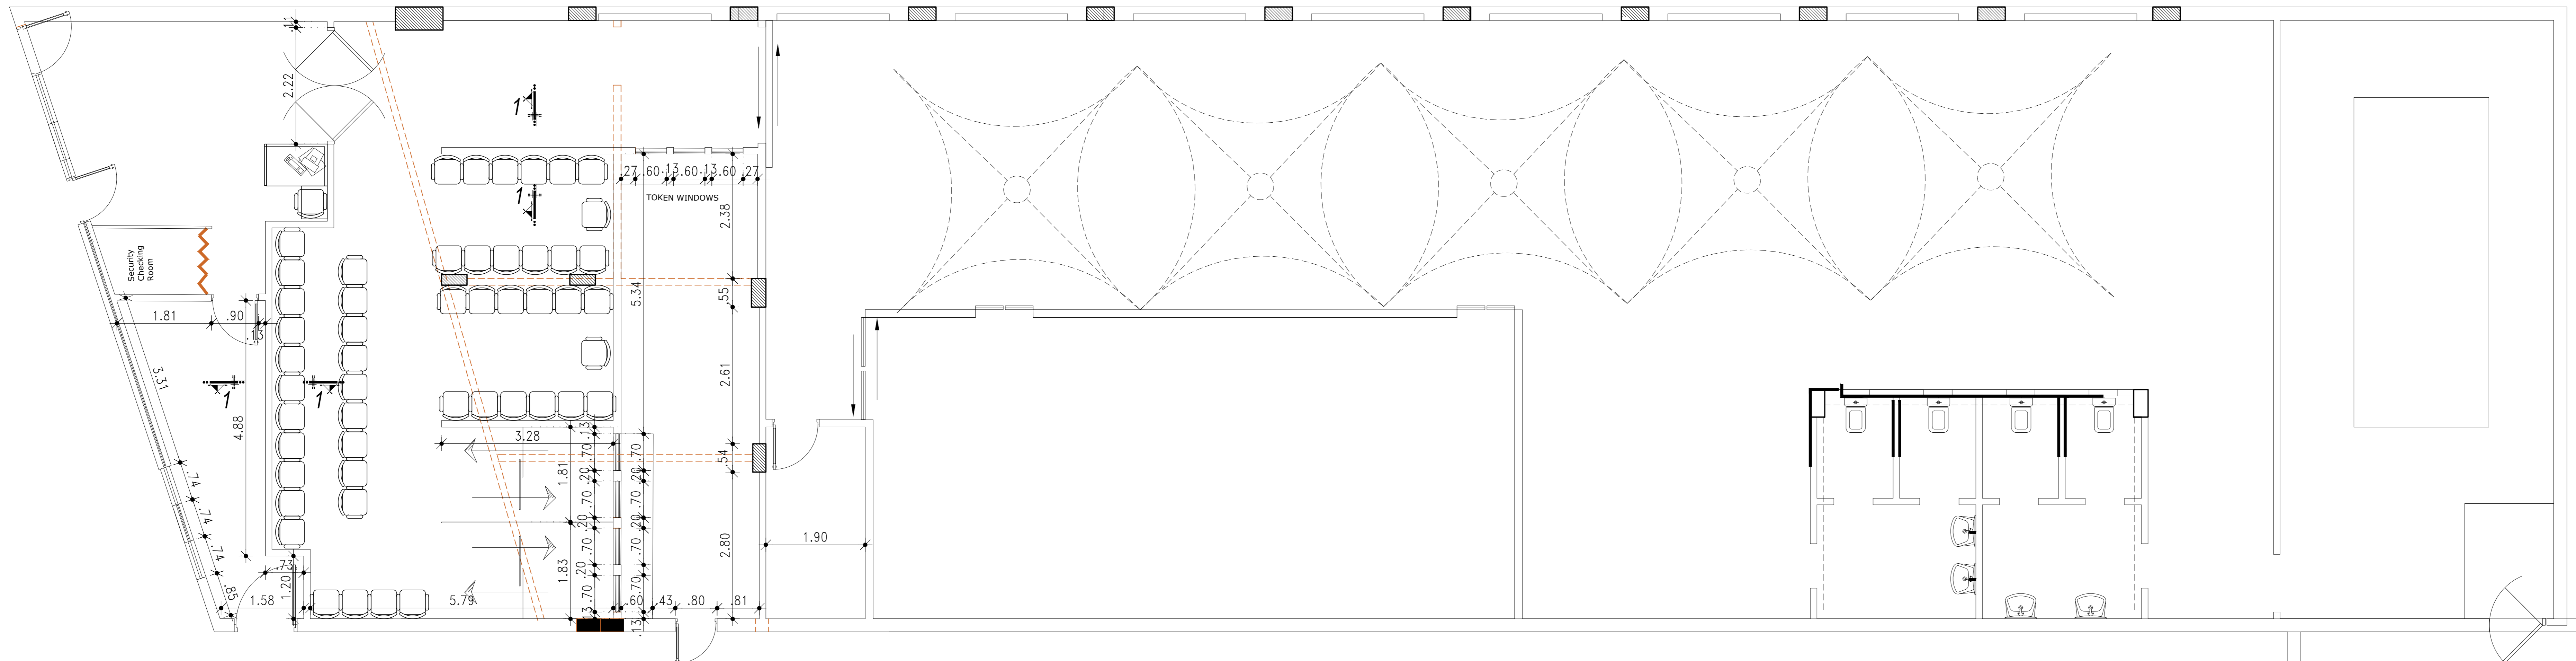

RECEPTION/GATE PLAN

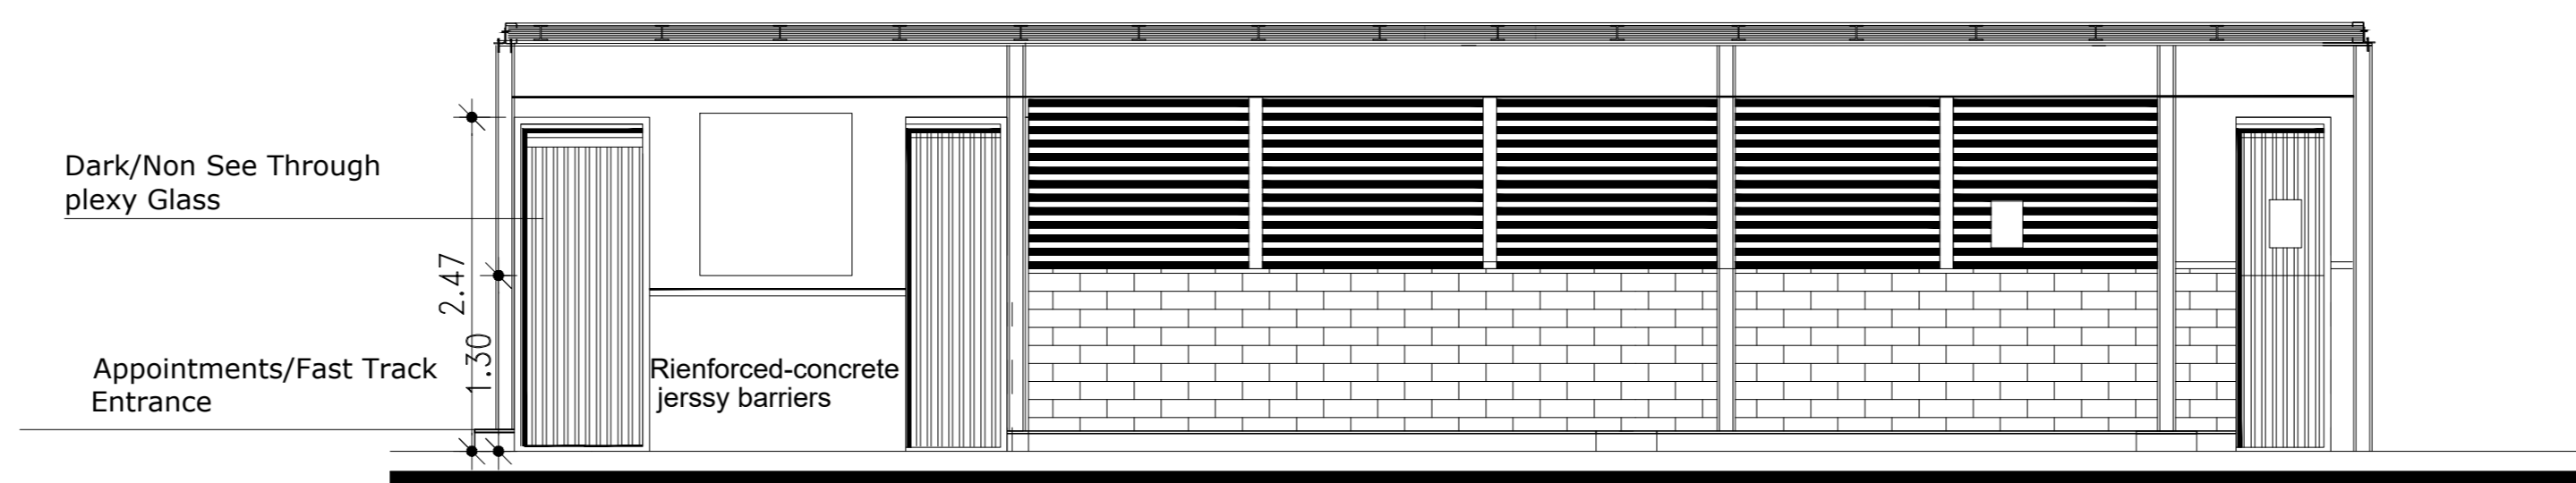

ELEVATION A-A

UNHCR Main Building Reception

DESIGNER'S SEAL & SIGNATURE
Reham Fties

DATE : JULY 2015

LAY OUT

CODE ID NO.
SCALE 1:50
CONTR.N.

SHEET 1 OF 1

AR.LAY

A/E :
WFP :
APPROVED DATE
APPROVED DATE

3 Architectural Modifications
1 Revision

date APPROVED